



Now or formerly Consolidated Edison Co. Of New York Inc.

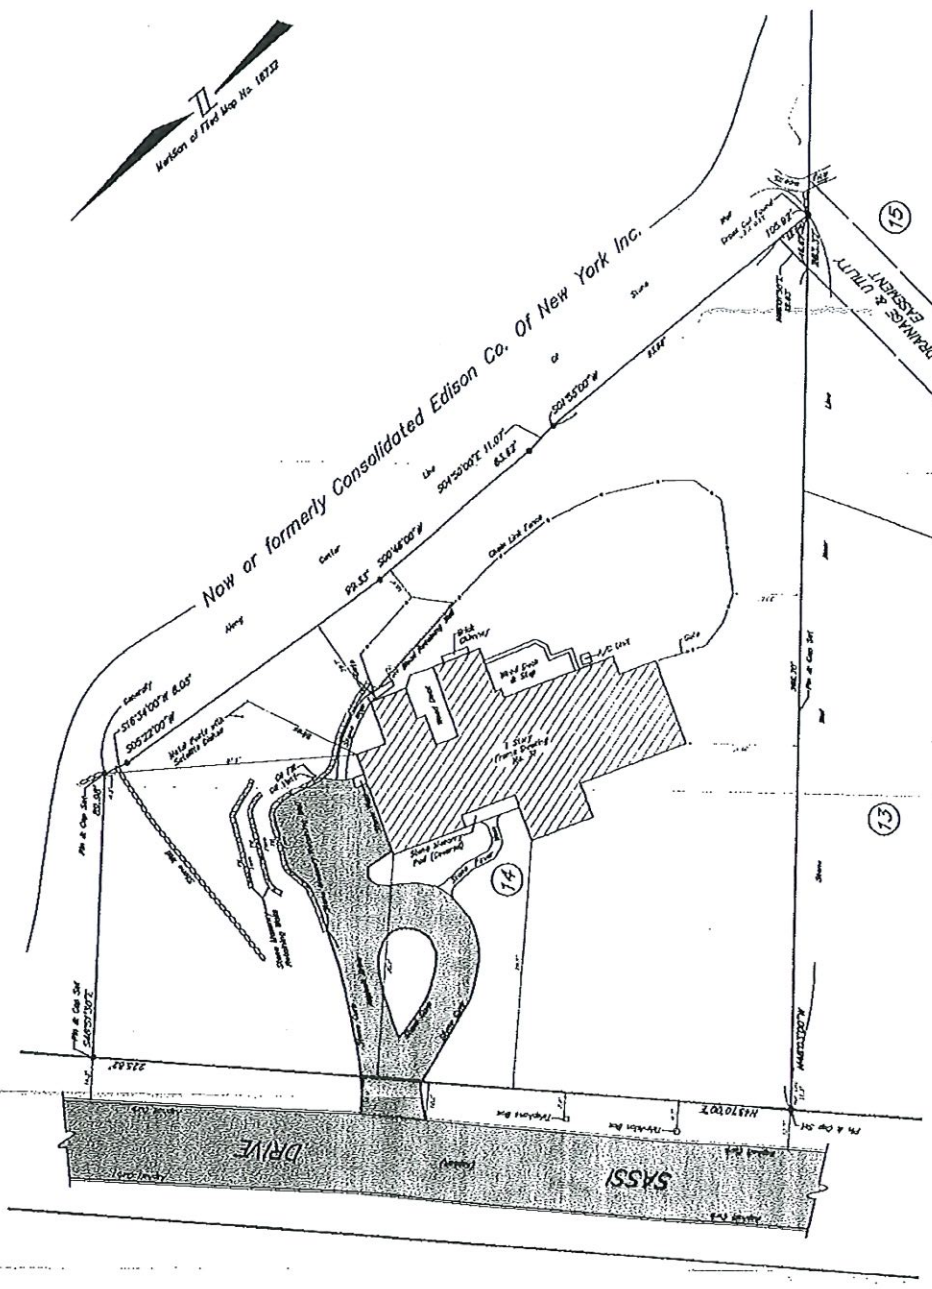

Area = 40,997 Sq. Ft.

which includes 77 Sq. Ft. in Drainage and Utility Easement

This map was prepared for the exclusive use of and is certified only for MMJK LLC

WESTCHESTER TITLE INSURANCE COMPANY  




SURVEY OF PROPERTY  
FOR

MMJK LLC

SITING IN THE  
TOWN OF CORTLANDT  
WESTCHESTER COUNTY  
NEW YORK

SCALE 1" = 20' JL JUNE 19, 2018

We hereby certify that the above shown survey was completed on July 8, 2018, and that the survey was prepared in accordance with the existing Code of Professional Practice for Professional Land Surveyors, Inc.



BADEY & WATSON  
SURVEYING & ENGINEERING, P.C.  
NEW YORK STATE LICENSE NO. 42720

PRINTED  
JUL 23 2018

BADEY & WATSON  
SURVEYING & ENGINEERING, P.C.

TITLE No. 08-113

T.L. : 5510-3-22


